

READ A THIRD TIME THIS DAY OF , 2023.

Third reading passed by a decision of Members of City Council present and eligible to vote.

Certified correct as passed third reading this day of , 2023.

CORPORATE OFFICER OF THE CITY OF PRINCE GEORGE

APPROVED BY THE MINISTER OF TRANSPORTATION AND INFRASTRUCTURE PURSUANT TO THE PROVISIONS OF SECTION 52(3)(a) OF THE TRANSPORTATION ACT.

THIS DAY OF , 2023.

for MINISTER OF TRANSPORTATION AND INFRASTRUCTURE

ADOPTED THIS DAY OF , 2023, BY A DECISION OF ALL MEMBERS OF CITY COUNCIL PRESENT AND ELIGIBLE TO VOTE.

MAYOR

CORPORATE OFFICER



1

CMPLX

Southridge Ave


A

Rezone from P2: Minor Institutional to RM5: Multiple Residential


O'Grady Rd

Marleau Rd

Marleau Rd

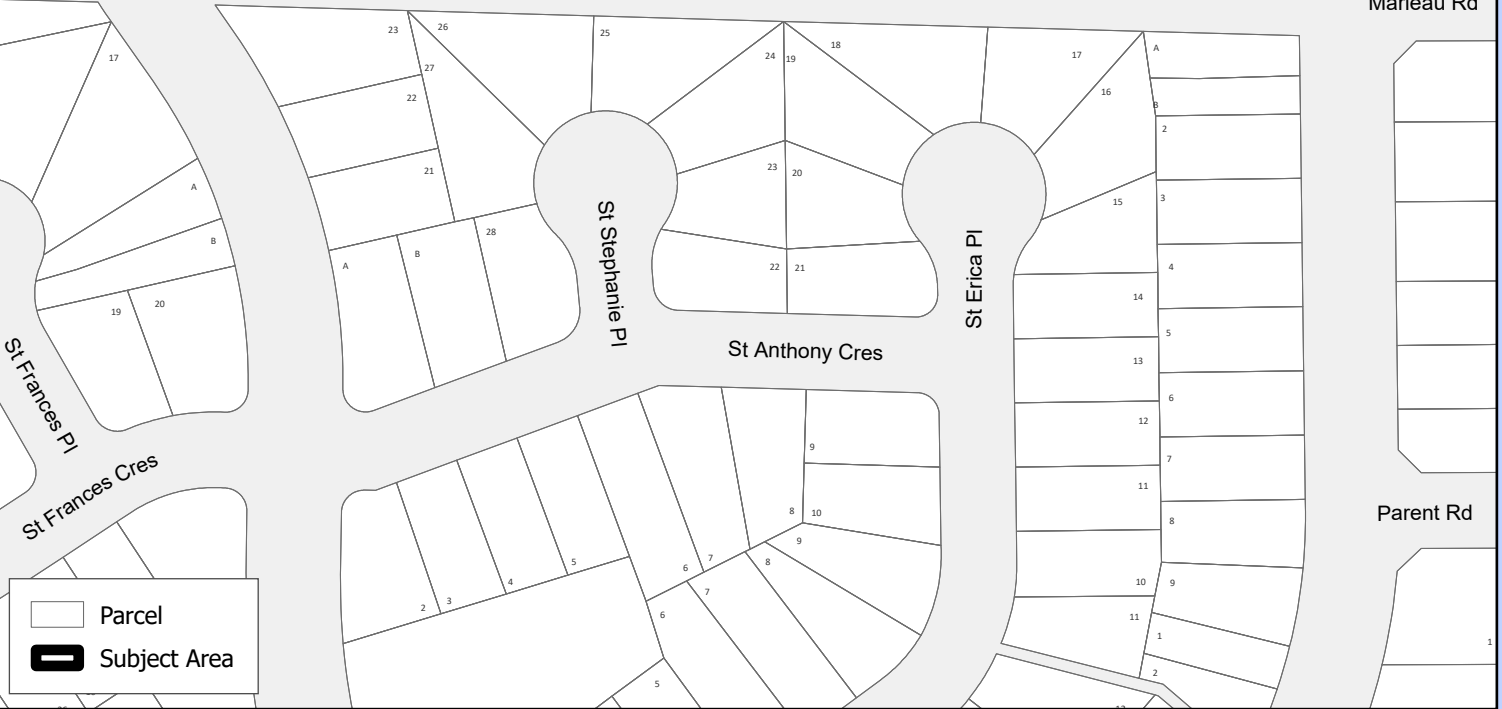

Parcel
Subject Area

 

Coordinate System: NAD 1983 UTM Zone 10N
Projection: Transverse Mercator
Datum: North American 1983

1:2,000

Appendix "A" to Bylaw No. 9408

Lot A, DL 2003, CD, Plan EPP86923

